

ELECTRICAL	LEVERS	SPACES	FUNCTIONS
HIGH SIGNALS	4	4	4
DERAILS	2	2	2
BRIDGE LOCK	1	1	1
LOCKS FOR CROSSING GATES	2	2	2
SPARES		3	
TOTALS	9	12	9

# SLADES FERRY 23552-D

TRACK & SIGNAL PLAN

ESTIMATE No 1437  
CONTRACT No 763


N.Y. N.H. & H.R.R.

DRAWN FROM N.Y. N.H. & H.R.R. PRINT 5-494 OF MAY 22-01

NOT TO SCALE

GENERAL RAILWAY SIGNAL CO. BUFFALO, N.Y.

REFERENCE DRAWINGS			
LOCKING SHEET		24286	R 4016 11-28-05
DOG CHART		24287	Circuits were not shown.
SWITCH AND SIGNAL CIRCUITS		24537	A R-4525 Feb. 6, '06.
			B R-5555 May 12 '06
			LOCKS FOR CROSSING GATES WERE CROSSING GATES
			C R-6436 AUG 26-06
			Track circuit was shown R-7388
			D Dec. 6 '06

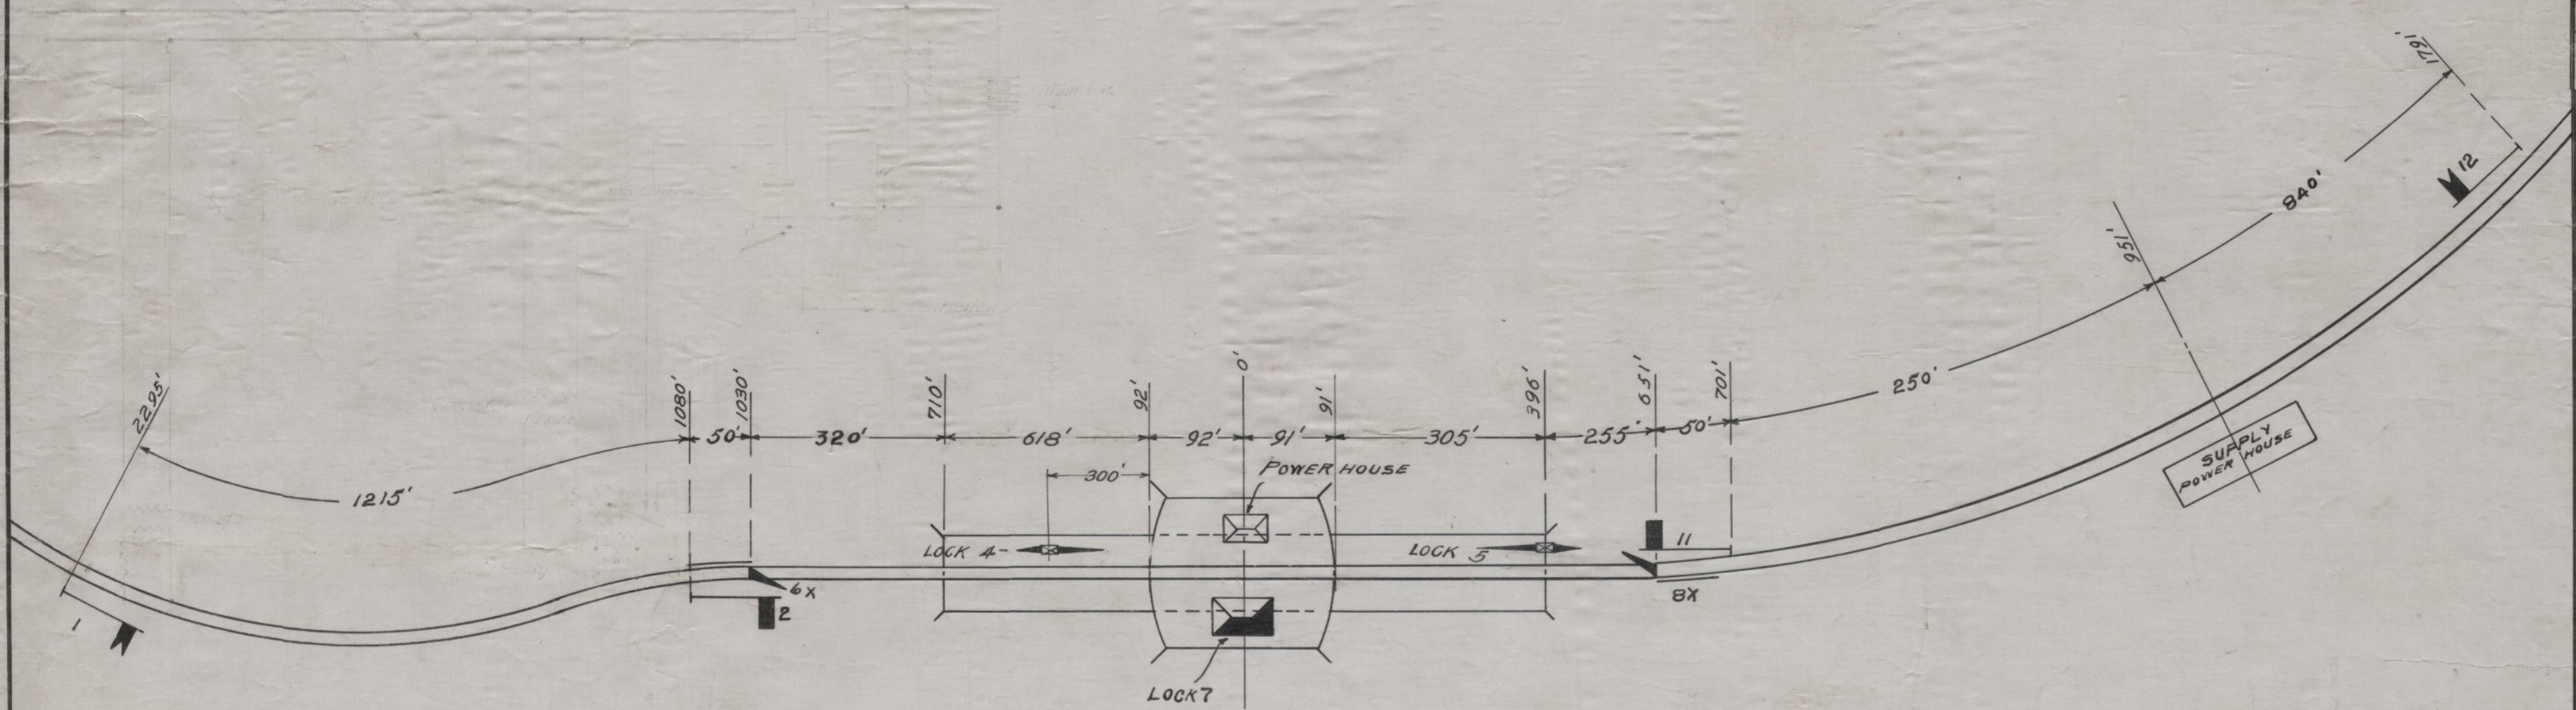

DRAWN BY W.M.P.

CHECKED BY *W.M.P.*

APPROVED

*J. G. Langley*

FOR G.R.S. Co

APPROVED

FOR R.R. Co.