

ELECTRICAL	LEVERS	SPACES	FUNCTIONS
HIGH SIG.	6	6	6
DWARF SIG.	2	2	2
SINGLE SWITCHES	4	4	4
DOUBLE SWITCHES	2	4	4
SPARE LEVERS	4	4	
SPARE SHORT LEVER		1	
SPARE SPACES		11	
TOTAL	18	32	16
SPARE SPACES 8-9-10-11-14-15-16-25-26-27-32			
SPARE LEVERS 1-2-17-31			
SPARE SHORT LEVER 18			

THIRD & FRONT ST. CINCINNATI 41423


TRACK AND SIGNAL PLAN

C.N.O. & T.P. R.R. CONT. 2001 C.M.  
 GENERAL RAILWAY SIGNAL CO. ROCHESTER N.Y.

REFERENCE DRAWINGS	DRAW. NO.	DATE
LOCKING SHEET AND DOG CHART	41424	JAN-19-1914
MANIPULATION CHART	41425	
CIRCUIT PLAN	41426	

REVISED IN ACCORDANCE WITH LETTER OF L. THOMAS DATED 6-5-'14. THIS CHANGE COVERS "CHANGE C." AUG-19-1914.

NOTES -  
 THIS PLAN IS NOT DRAWN TO SCALE.  
 INTERLOCKER IS MODEL-2 TYPE

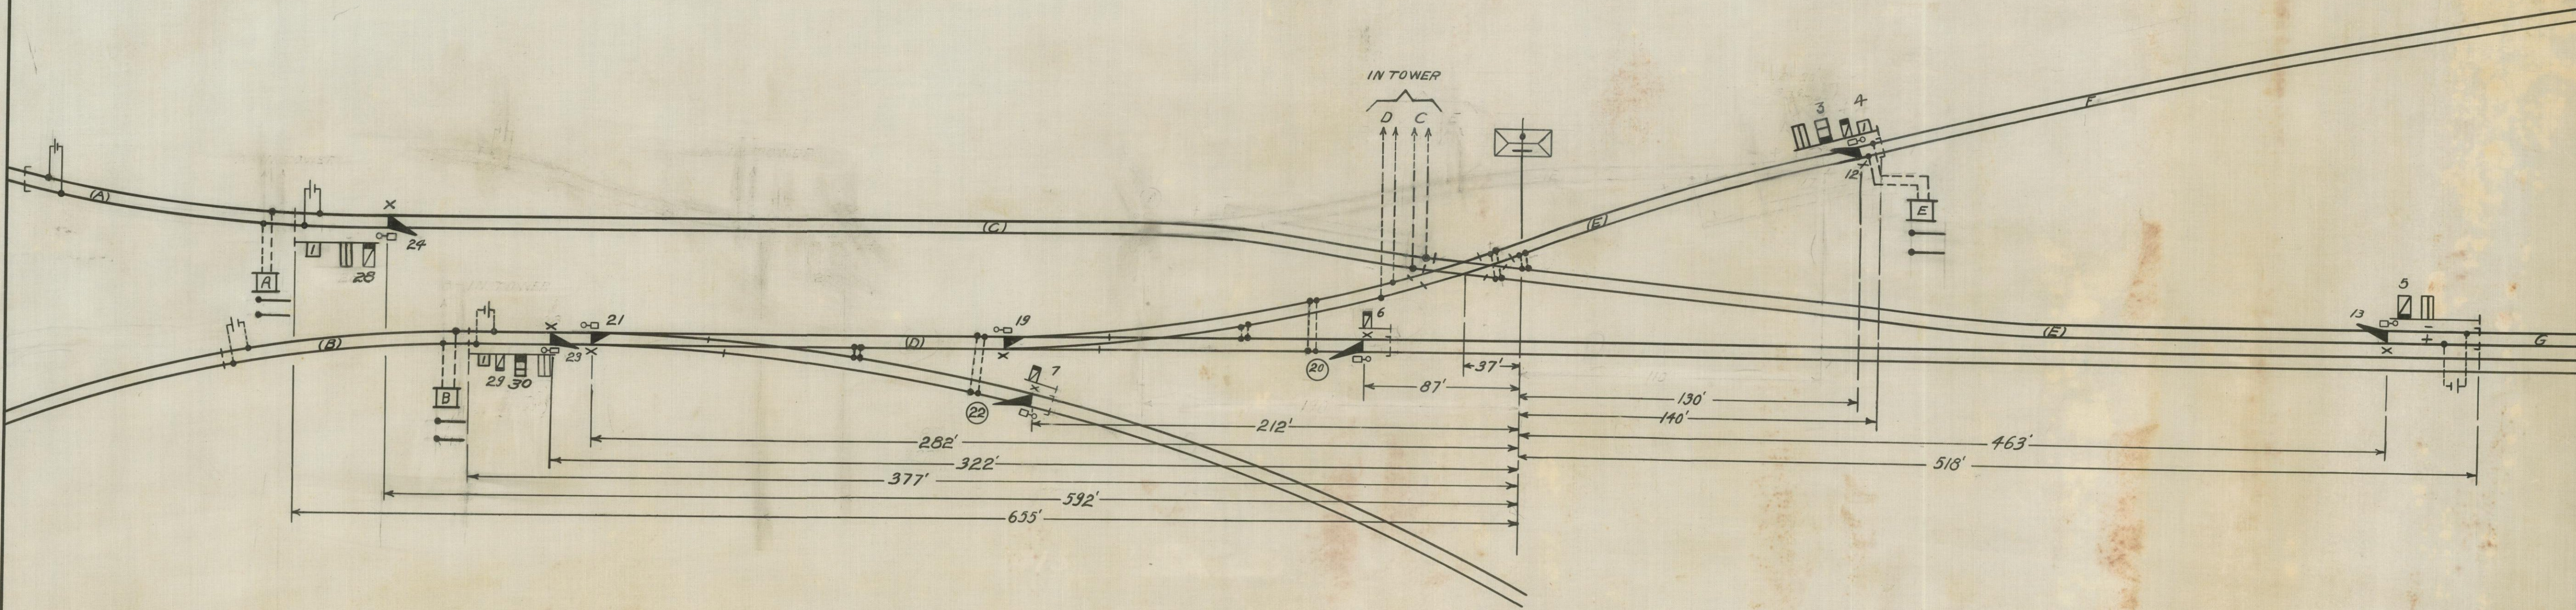

DRAWN BY R. BEERS  
 TRACED BY J. E. U.  
 CHECKED L. E. JAMES  
 APPROVED  
 [Signature]  
 FOR G. R. S. CO.  
 APPROVED  
 FOR R. R. CO.