


CONNECTS TO SHEET 1 OF SHEET # 58

DATE	REVISIONS
	SUPERCEDES OLD SHEET 59 LAST REVISED 10-25-47
4-17-58	INSTALLED REMOTE CONTROL HUBBARD TO COLES

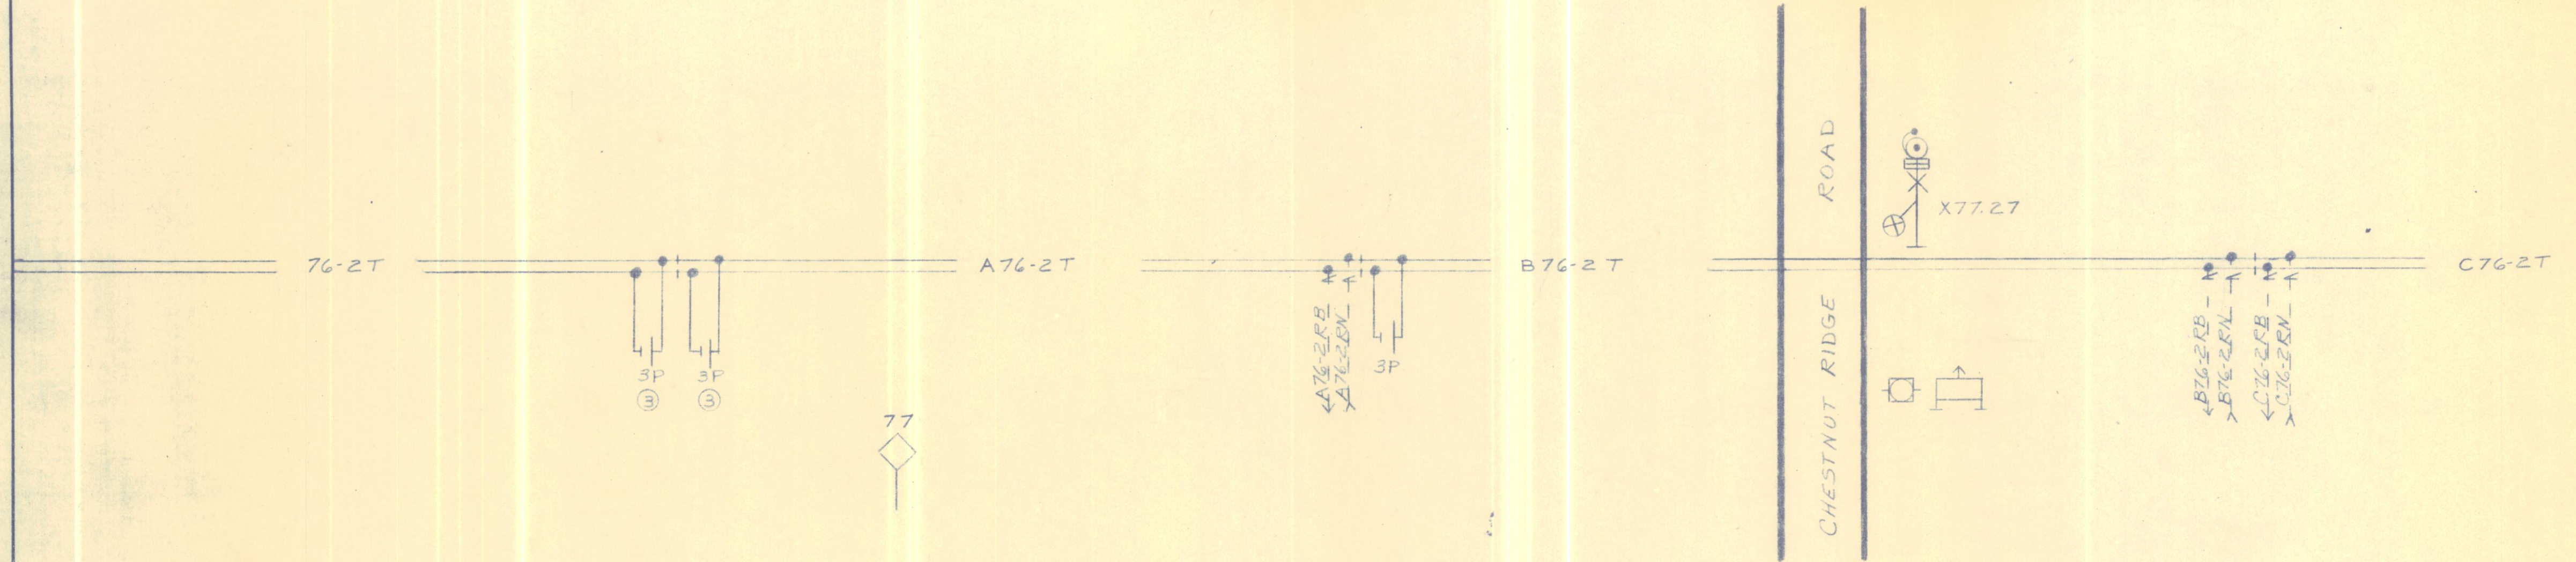

L10AR3

76-2RGP
L10B

L10AR2

76-2RGP
L10B

CODE-
76-2HD2
L10NGP1
NR10HD4
BX110

CODE+
N76-2HD2
L10C
R10HD4
CX110

CODE-
76-2HD5
L10NGP1
NR10HD3
BX110

CODE+
N76-2HD3
L10C
R10HD3
CX110

ERIE RAILROAD COMPANY
OFFICE OF GENL. SUPT. COMMS. & SIGNALS
CIRCUITS AT
CHESTNUT RIDGE RD.
HUBBARD, OHIO


SHEET 1 OF 2 SHEETS

MAHONING 1ST DIST. DIVISION SHEET # 59

CONNECTS TO SHEET 1 OF SHEET # 59 1/2

CONNECTS TO SHEET 2 OF SHEET # 58

CONNECTS TO SHEET 2 OF SHEET # 59 1/2

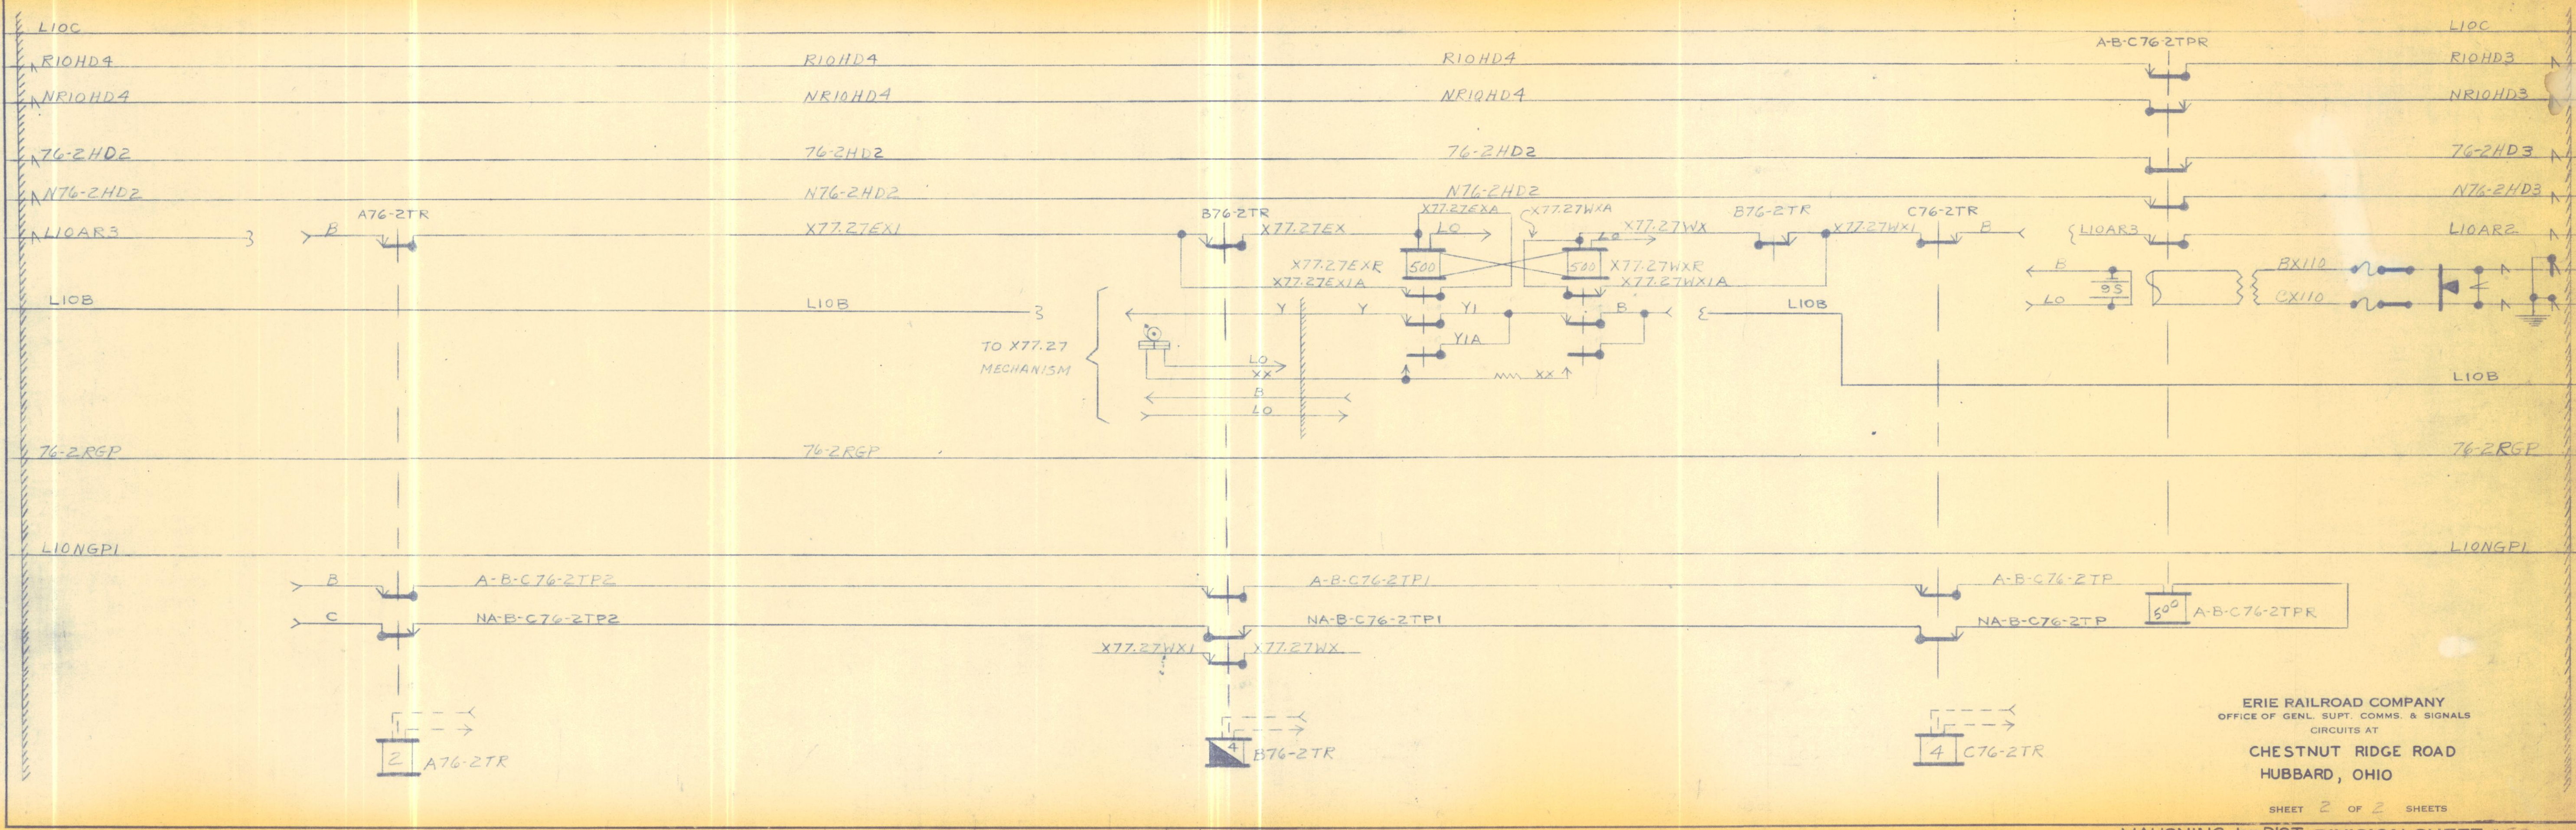

ERIE RAILROAD COMPANY
 OFFICE OF GENL. SUPT. COMMS. & SIGNALS
 CIRCUITS AT
 CHESTNUT RIDGE ROAD
 HUBBARD, OHIO

SHEET 2 OF 2 SHEETS

REV. 4-17-58

MAHONING 1ST DIST. DIVISION SHEET # 59