


DATE	REVISIONS
	SUPERCEDES OLD SHEET 58 LAST REVISED 6-21-54
4-17-58	INSTALLED REMOTE CONTROL HUBBARD TO COLES

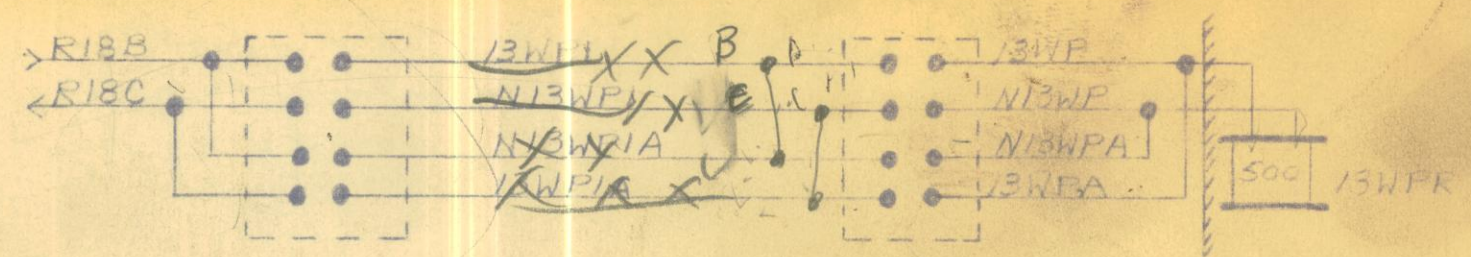

13WLR RIBB
 A-13NWLR X74.68WX2
 X74.68WTE3
 CODE+ CODE-
 NL18HDI L18HDI
 RIBC R18NGPI
 N76-1HDG6 76-1HDG7
 RIBAR1 L18R6PP


RIBB 13WLP
 A-13NWLR1 L18R6PPP
 X74.68WTE3
 CODE- CODE+
 L18HDI3 NL18HDI3
 R18NGPI RIBC
 76-1HDG4 N76-1HDG4
 76-1R6PP R18AR2

ERIE RAILROAD COMPANY
 OFFICE OF GENL. SUPT. COMMS. & SIGNALS
 CIRCUITS AT
 SW. 13
 HUBBARD, OHIO
 SHEET 1 OF 3 SHEETS

CONNECTS TO SHEET 1 OF SHEET #57

CONNECTS TO SHEET 1 OF SHEET # 57 3/4

CONNECTS TO SHEET 1 OF SHEET # 57

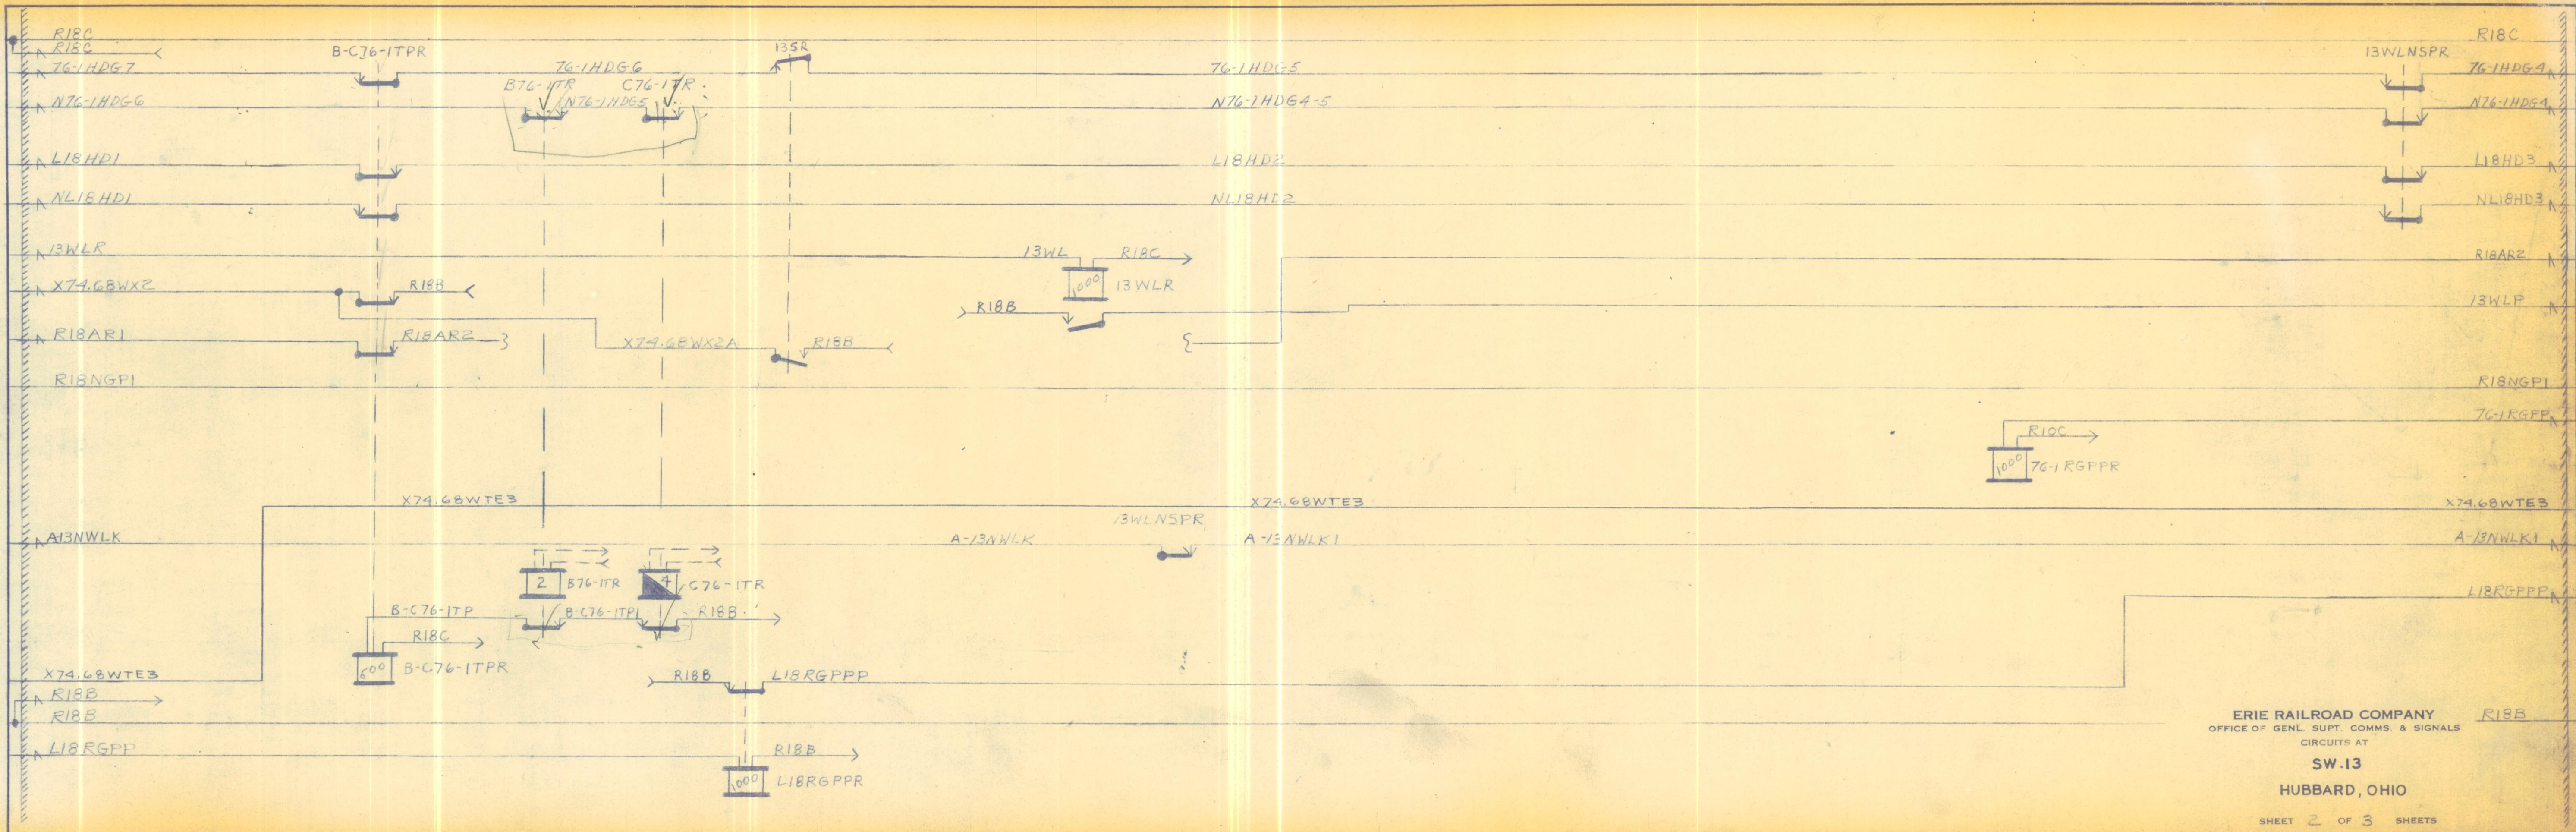


ERIE RAILROAD COMPANY
 OFFICE OF GENL. SUPT. COMMS. & SIGNALS
 CIRCUITS AT
SW.13
 HUBBARD, OHIO

SHEET 2 OF 3 SHEETS

REV. 4-17-58

MAHONING 1ST DIST DIVISION SHEET #57Y2

CONNECTS TO SHEET 1 OF SHEET # 57 3/4

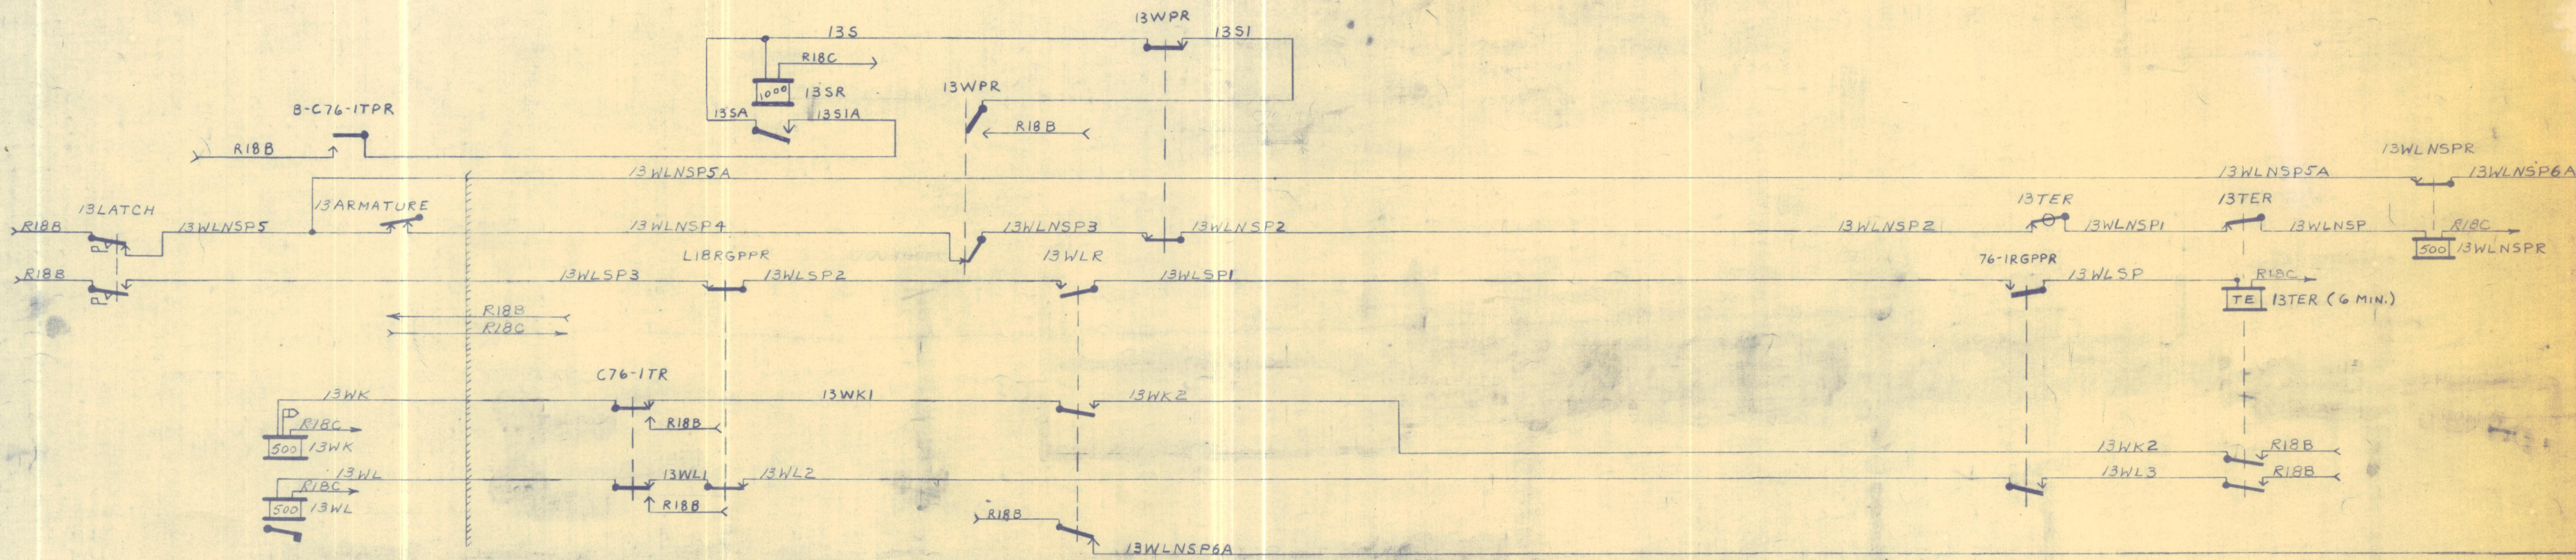

ERIE RAILROAD COMPANY
 MAHONING 1ST DIST.
 CIRCUITS AT
 SW. 13
 HUBBARD, OHIO
 SHEET 3 OF 3 SHEETS