


CAMPBELLSBURG

SMEDLEY

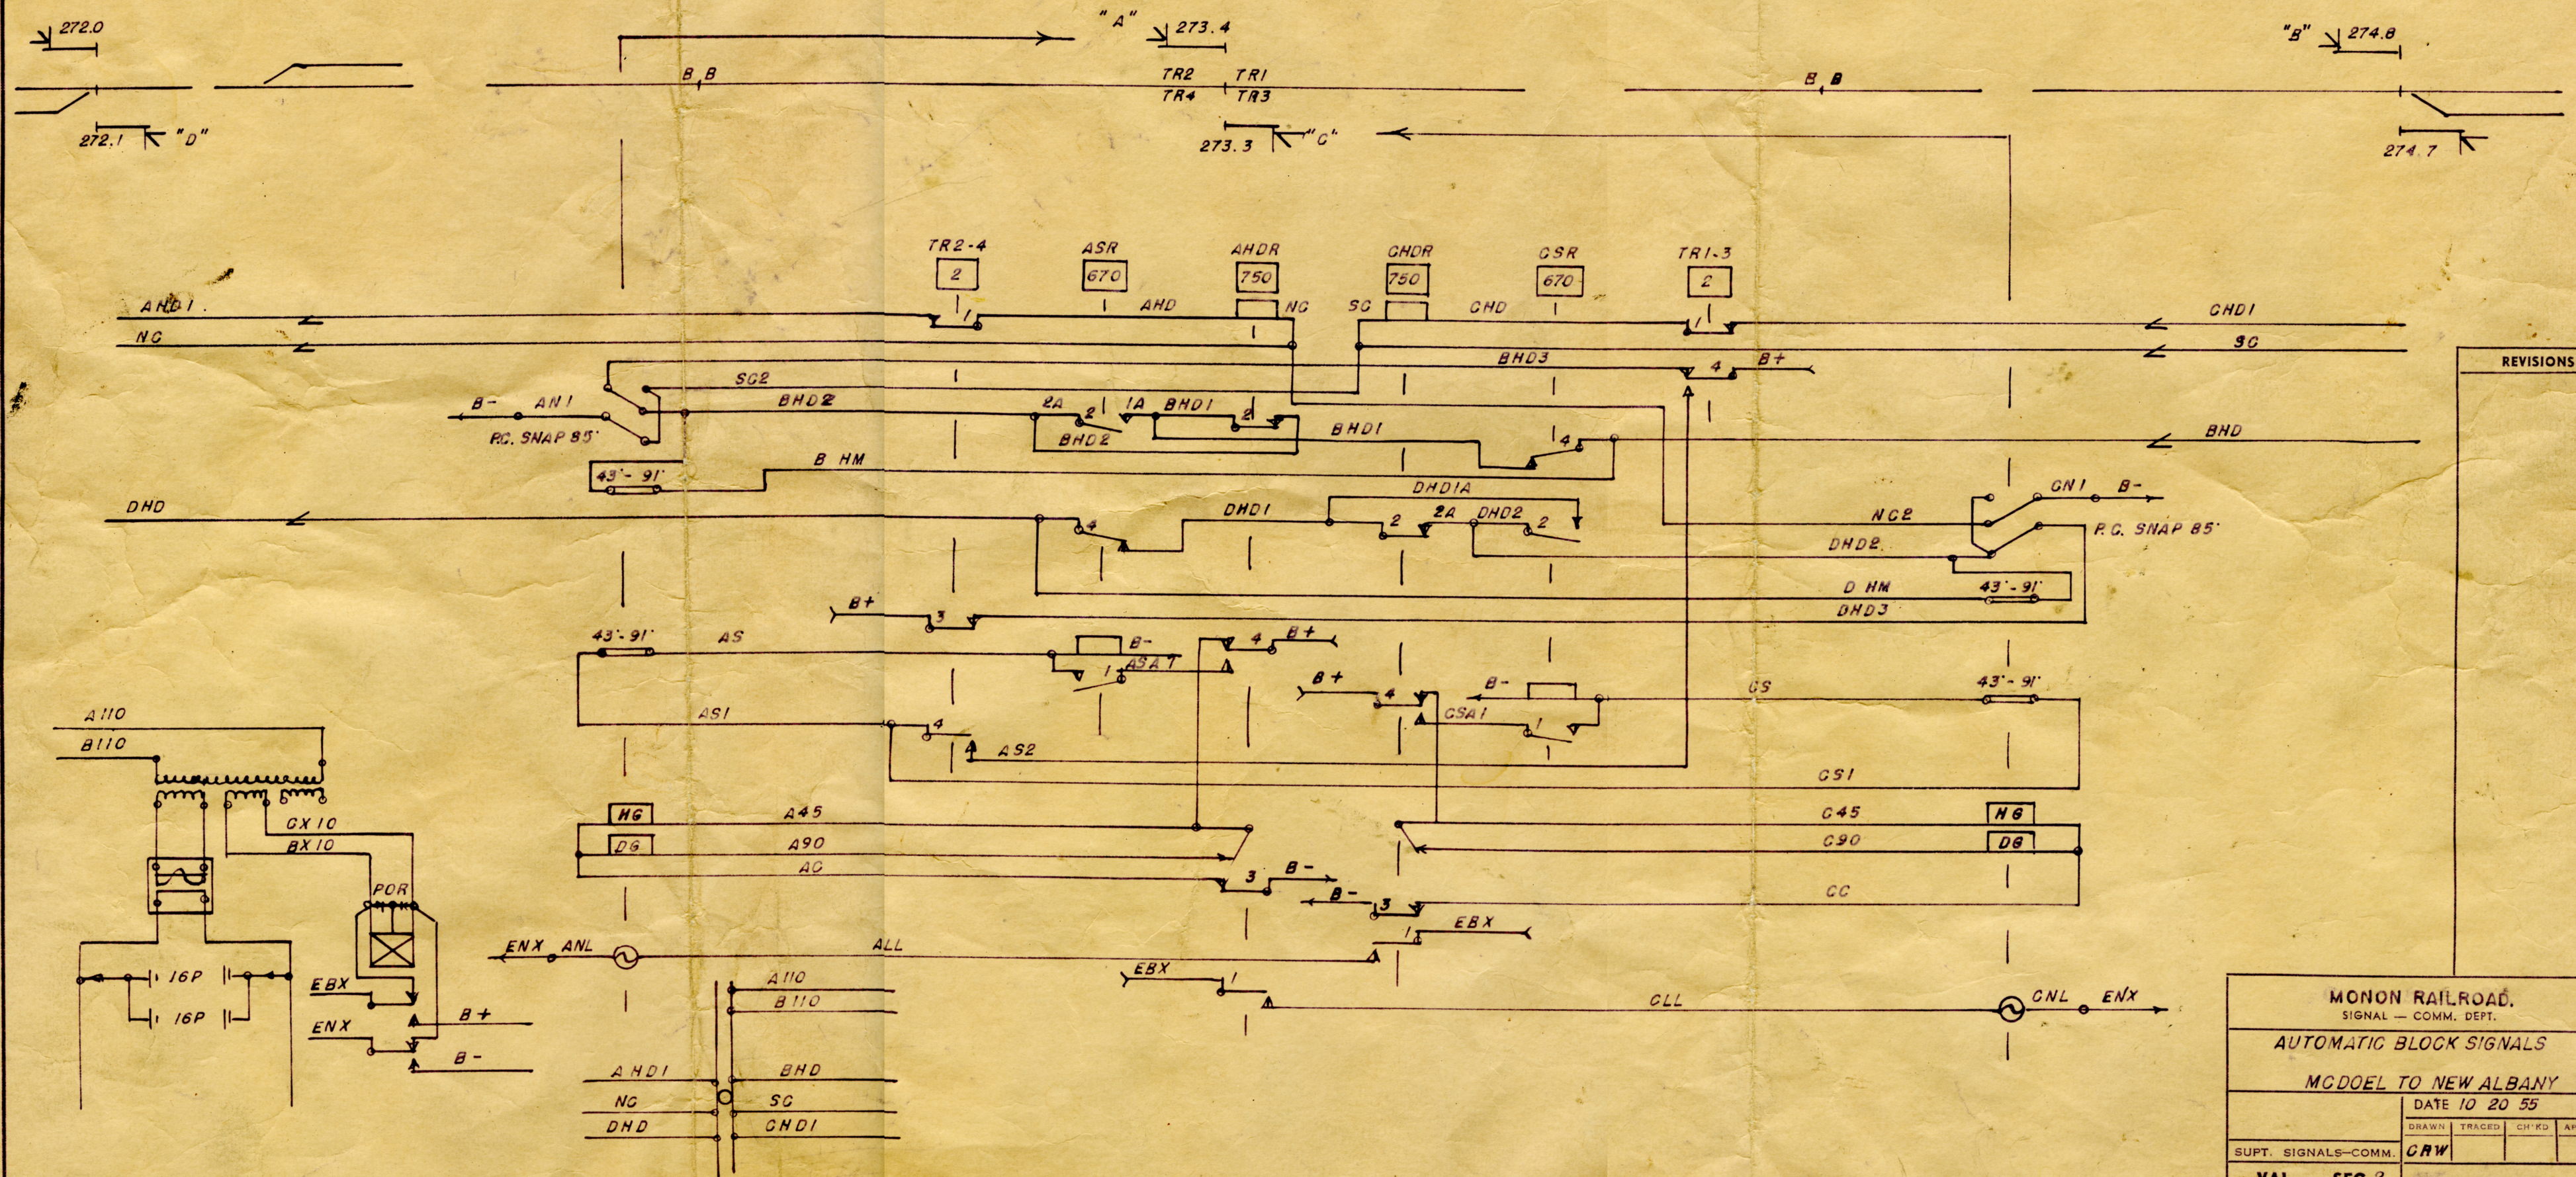

REVISIONS

MONON RAILROAD.			
SIGNAL — COMM. DEPT.			
AUTOMATIC BLOCK SIGNALS			
MCDOEL TO NEW ALBANY			
DATE 10 20 55			
DRAWN	TRACED	CHK'D	APP'VD
SUPT. SIGNALS—COMM.	CRW		
VAL. SEC.2	H 248000		
M.P. 273.4			

SH. 838