



LOCKING SHEET		
LEVER	WHEN	LOCKS
1	SPARE SPACE	
2		4 ⑤ 6
3		⑤ 7 8
4		
5		4 ④
6		⑤ 4
7		⑤ ④
8		⑤ 4

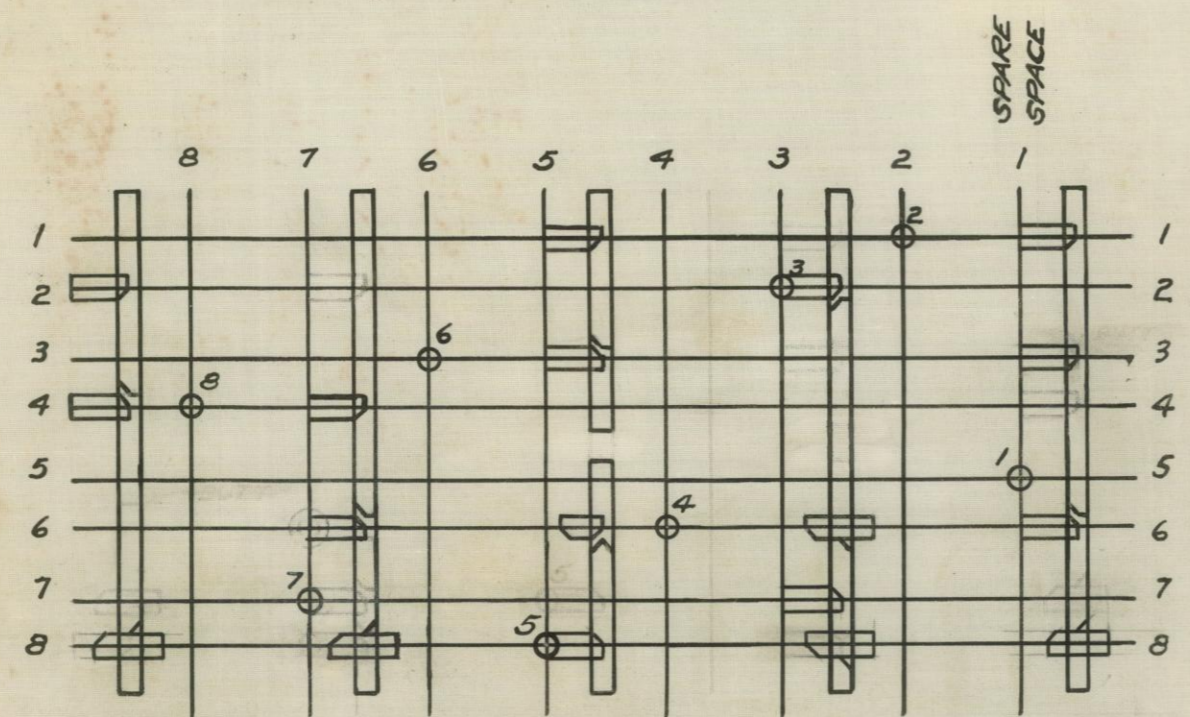

MECHANICAL	LEVERS	SPACES	FUNCTIONS
SIGNALS	5	5	5
SWITCHES	1	1	2
F.R.L.	1	1	2
SPARE SPACES	1	1	0
TOTAL	8	8	9

FRENCHTOWN "FN" 44420
 TRACK PLAN, LOCKING SHEET, & DOG CHART
 PENN. R.R. NEW JERSEY DIV. - TRENTON DIV. C.M. 2208
 GENERAL RAILWAY SIGNAL CO. ROCHESTER N.Y.
 REFERENCE DRAWING DWG. NO. APRIL, 10-1915.
 P.R.R. PLAN NEW JERSEY & TRENTON DIV. A-1113 APRIL, 26, 1916

NOTES -
 MACHINE TO BE BUILT IN ACCORDANCE WITH DWG. #21200 PAGE 19 AND TO HAVE 4WAY LOCKING BED, LEVER #27384 WITH STRAIGHT LATCH ROD #10371 AND ARRANGED FOR VERTICAL LEADOUT.
 ALL LEVERS TO BE DRILLED FOR PIPE CONNECTION WITH 8 3/4" - 9 3/4" AND 10 3/4" FRONT STROKE ONLY.

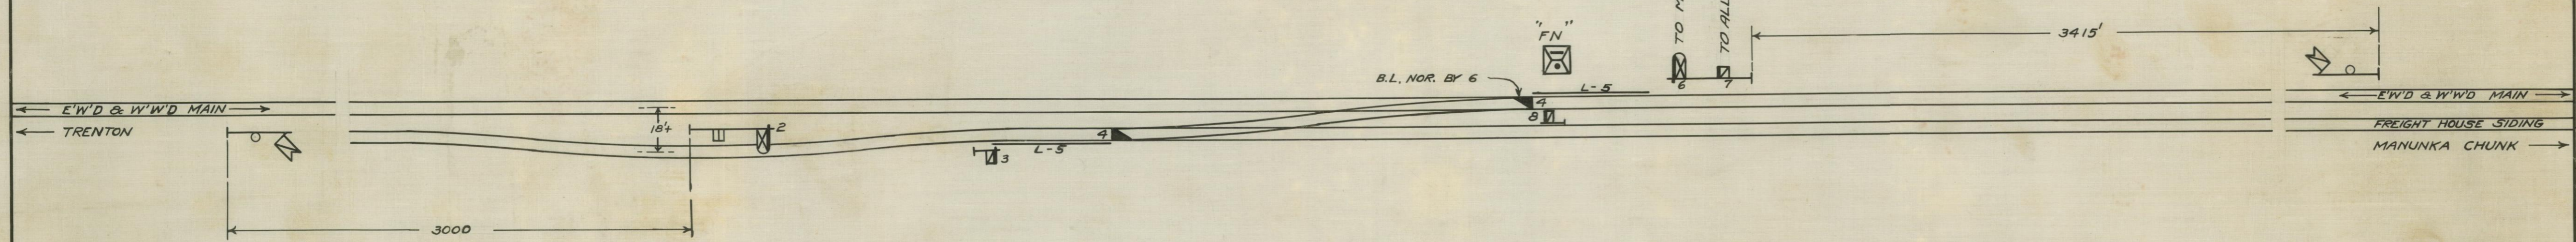

DRAWN BY J. D.
 TRACED BY J. DeKam
 CHECKED W. W. W. W.
 APPROVED
 For G. R. S. CO.
 APPROVED
 FOR R. R. CO.